




CONT ON DRG 787/24

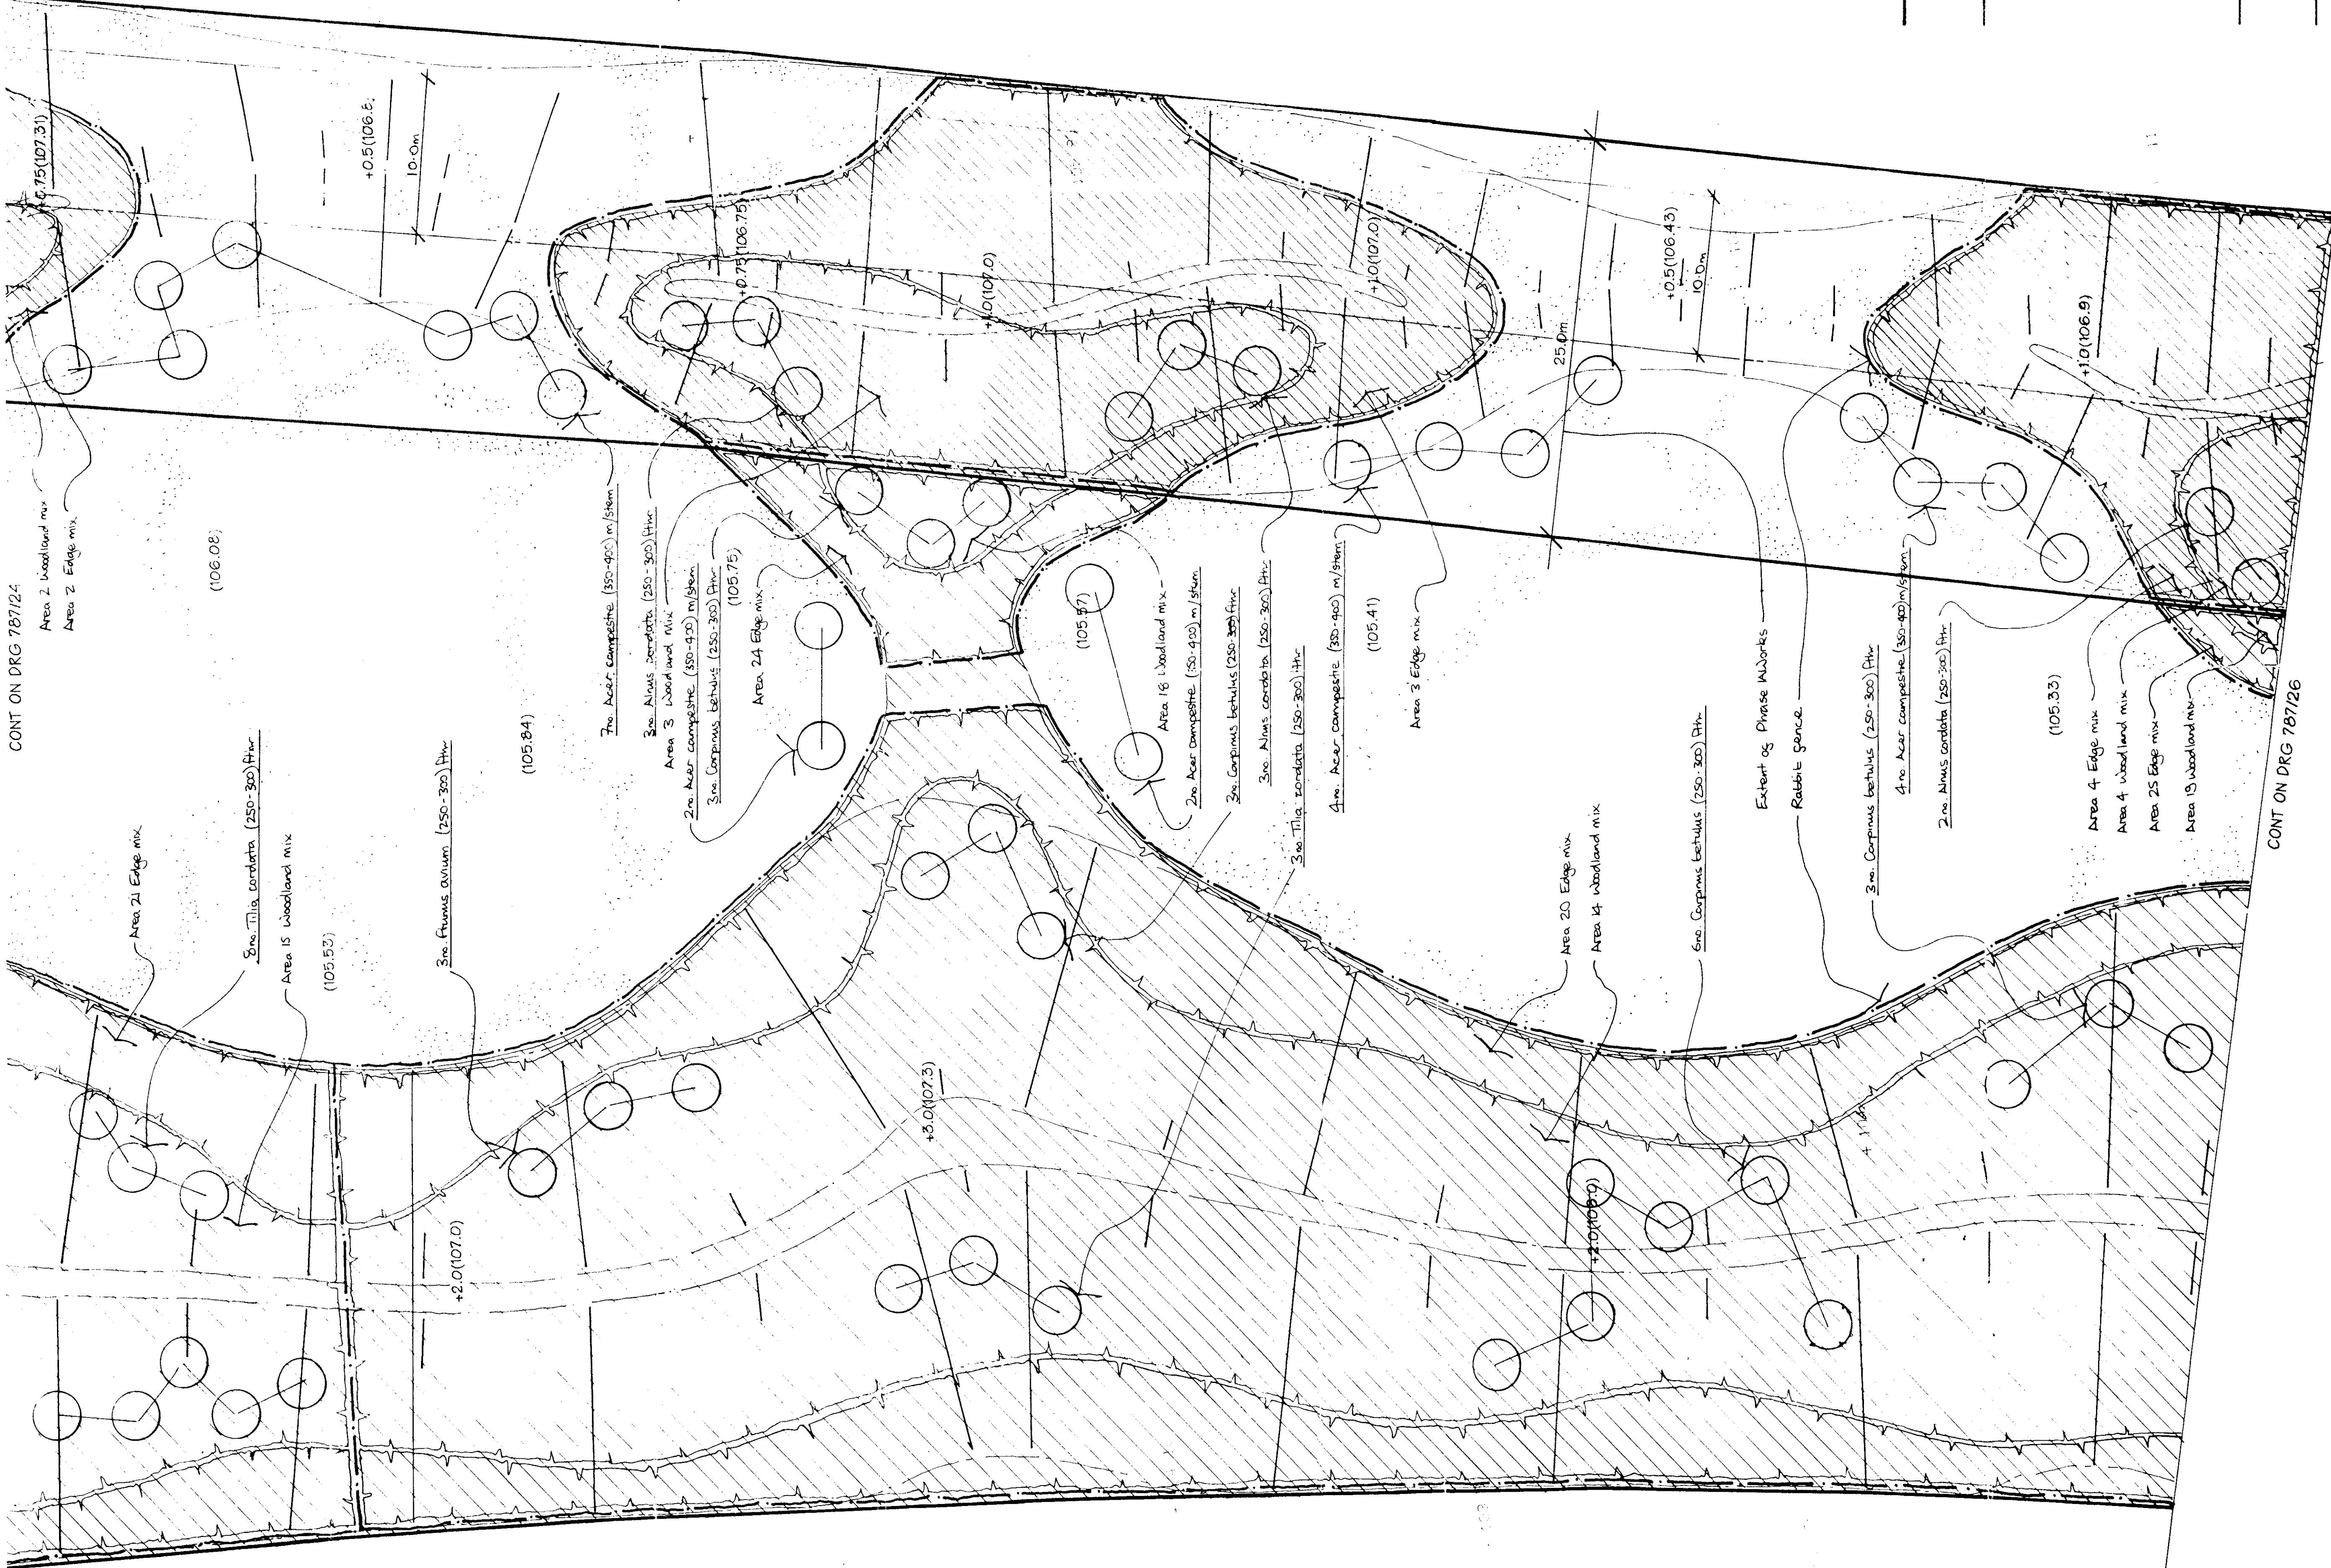

CONT ON DRG 787/26

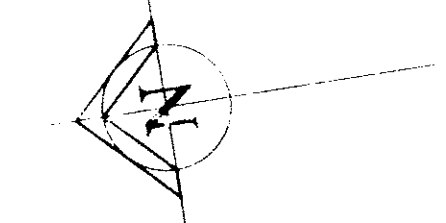

(+0.00) INDICATES FINISHED LEVELS AFTER TOPSOILING

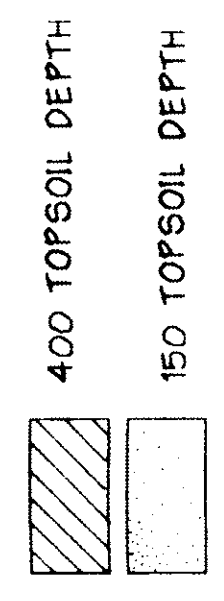

SUBSOIL CULTIVATION AND TOPSOILING BY OTHERS UNDER SEPARATE CONTRACT

THIS DRAWING IS CONTRACT PROPERTY AND IS NOT TO BE REPRODUCED OR COPIED IN ANY MANNER WITHOUT THE WRITTEN CONSENT OF THE ARCHITECTS.



SMITHS INDUSTRIES

WINDRUSH PARK WITNEY

PLANTING PROPOSALS (SHEET 2 OF 14)

1:200 A1

SEPTEMBER 1998

787/25

ORANGE